


REV	DATE	DESCRIPTION	DRAWN	CHECKED	APPROVED
1	16.02.2017	ADD FICEP BEAM LINE MACHINE	ONG	PATT YK	JIMMY
0	03.06.2014	ISSUED FOR APPROVAL	ONG	PATT YK	KLWONG

VANTAGE STEEL WORKS SDN. BHD.

KEMUNING ENGINEERING SDN. BHD.
 LOT 3801, BATU 6 1/4, JALAN KLINIK,
 BUKIT KEMUNING, SEKSYEN 32,
 40460 SHAH ALAM, SELANGOR DARUL EHSAN.
 TEL: 603-51617208, FAX: 603-51617202

**FACTORY LAYOUT PLAN
(WORKSHOP BLOCK A, B & C)**

DRAWN	ONG	DATE	16.02.2017
DESIGN		DATE	
CHECKED	PATT YK	DATE	16.02.2017
PLOT SCALE: NOT TO SCALE	JOB NO:	DRAWING NO: KE / FLP / 001-1	REV 1

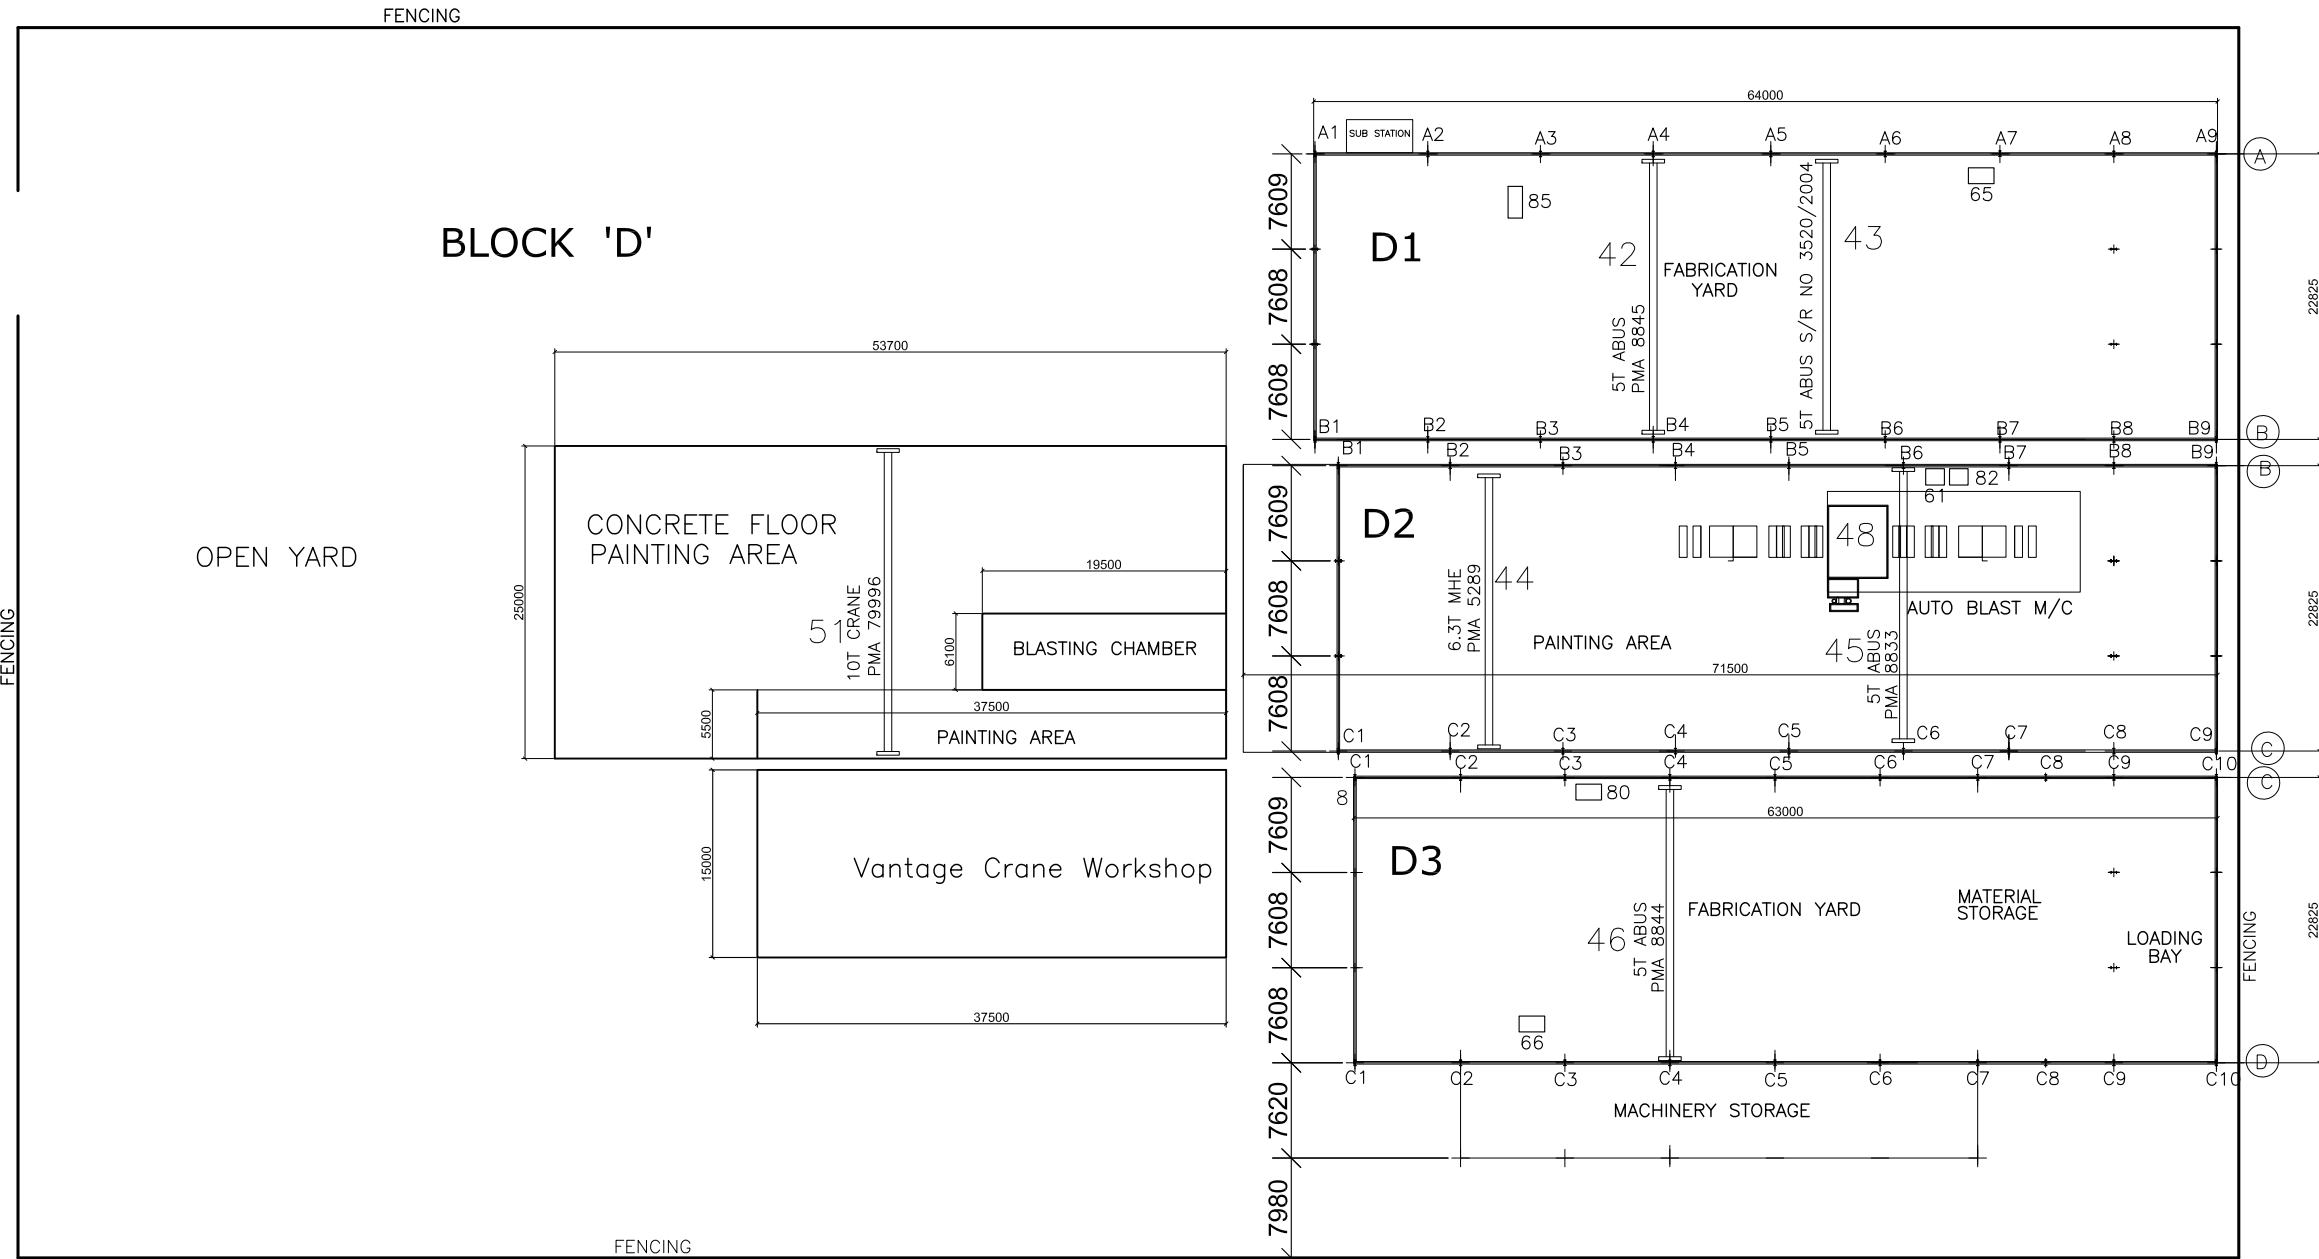

REV	DATE	DESCRIPTION	DRAWN	CHECKED	APPROVED
0	03.06.2014	ISSUED FOR APPROVAL	ONG	PATT YK	KLWONG

VANTAGE STEEL WORKS SDN. BHD.

KEMUNING ENGINEERING SDN. BHD.
 LOT 3801, BATU 6 1/4, JALAN KLINIK,
 BUKIT KEMUNING, SEKSYEN 32,
 40460 SHAH ALAM, SELANGOR DARUL EHSAN.
 TEL: 603-51617208, FAX: 603-51617202

FACTORY LAYOUT PLAN
 (WORKSHOP BLOCK D)

DRAWN	ONG	DATE	03.06.2014
DESIGN		DATE	
CHECKED	PATT YK	DATE	03.06.2014

PLOT SCALE:	JOB NO:	DRAWING NO:	REV
NOT TO SCALE		KE / FLP / 001-2	0

No	Description	Loc.	No	Description	Loc.	No	MISCELLANOUS EQUIPMENT/TOOLS
1	Pedding Haus Iron Worker Type 210 AD/20 VPN 0005	C/A2	49	2000T Press Machine	C2/B8		one lots of portable cutting/drilling machines
2	Pullmax Plate Bending Machine : 25mm x 3050 w	C/A3	50	10 T A-Shape P.Travelling Crane - PMA 79997	MBR		one lots of diesel welding sets
3	Switch Board	C/A5	51	10 T A-Shape P.Travelling Crane - PMA 79996	D		one lots of Generators
4	Ikeda Drilling MachineType: RMA 1300 VDM 0001	C/A17	52	5 T A-Shape P.Travelling Crane - PMA 10705	LMW		one lots of hydraulic jacks-max. cap. 200tons
5	LVD Hydraulic Guillotine Model: HST CJ1/13	C/A11	53	10 T A-Shape P.Travelling Crane - PMA 11654	LMW		one lots of SMAW welding sets
6	LVD HYD . Press Brake Machine Model:PPBL-H200/30 3F320 VHP0002	A1/B11	54	FUSION CNC Plate Oxy & Plasma cutting machine	C1/B1		one lots of FCAW welding sets
7	SAF - OXYTOME 30 VCM - 0002	C/B1	55	1200 Tonnes Hugh Smith Bending Machine	C1/C21		one lots of SAW welding machine
8	METHODS Auto Welding Arm VEW 0125	C/A15	56	4000 tonnes Hydraulic Press machine	C2/B3		one lots of air compressors
9	Air Receiver PMT 31886	C1/B4	57	500 tonnes Hydraulic Press machine KOTAKI	C/B12		IN-SITU Flange Cutting Machine
10	Switch Board	C/A17	58	10 T OH Travelling Crane - PMA 9066	C2		
11	Richard Vertical Borer table 145"Diameter Max Swing172" VBO 0002	C/A20	59	40 T OH Travelling Crane - PMA 1504	C2		
12	Craven Bros (manchester) Vertical Borer 18ft Dia. VBO 0002	C/A21	60	Manual Blast Room-5.5M W x 16M long	LMW		
13	Mitchell of Kelghley Lathe Machine VLM 0004	C/B23	61	Air Receiver PMT 31660	D2		
14	CCCP Horizontal Lathe IM 63 VLM 0003	C/B23	62	5 T OH Travelling Crane - PMA 5288	A1		
15	New Turnmaster 50 Lathing Machine VLM 0001	C/B22	63	10 T OH Travelling Crane - PMA 7841	A1		
16	Fosdick 5ft ARM-15" Col. VDM 0002	C/A19	64	Daiko Seiki Band Saw Cutting Machine Model : ST 6090 (500w x 1000h) VSM 0001	A1		
17	Butler Elgamill - Milling Machine 1200 w x 6000 SL VMM 0001	C/B20	65	Amada Bandsaw H-900 HD Machine	D1		
18	Union Horizontal Floor Borer c/w floor table 28ft x 12ft VBO 0003	C/B18	66	Amada Bandsaw H-400 Machine	D3		
19	Massa Section Bender Model SBN 150	C1/B19	67	Switch Board	C/B5		
20	COMAC Profile Bender VBR 0003	C1/B20	68	Horizontal Floor Borer -Schiess 35/25 FB	C2/C12		
21	Air Compressor VAC 0010	C/B5	69	Gantry Type 5 Face CNC Vertical Machining -Mitsubishi MVB 24/15	C2/C10		
22	300 Serial Sunfluid Hydraulic Guillotine Machine Model: 300EI/12 VPM 0005	C1/C13	70	Teach -in Rawang Milling Machine	C2/C14		
23	LVD HST-C31/6 Shearing VPM 0002	A1/B7	71	CNC Teach In Lathe Machine	C2/C10		
24	Switch Board	C/B5	72	CNC Turning Center-HAAS	C2/C11		
25	Air Receiver PMT 31659	C1/C7	73	Gap-Bed Lathe Machine VLM 0005	C/B23		
26	Switch Board	C1/C5	74	1200 Ton Hugh Smith Vertical Bending Machine	C1/B21		
27	Amada Bandsaw H-900 HD Machine	C1/C1	75	Lathe Machine VLM 0007 MA AAN	C/B22		
28	Ward Hachas & Smith 110" Surface Lathe Machine	C1/B23	76	Lathe Machine C5 6266B VLM 0006 Baoji Machine	C/B22		
29	Herbert Vertical Miller No 47V VMM 0003	C/A23	77	Richards Milling & Drilling Tool Works	C/B20		
30	Parkson Vertical Miller VMM 0002	C/A23	78	Milling Machine	C/B17		
31	Shaping Machine Model - B6050 VSH 0001	C/A23	79	Drilling Machine VDM 0005 China	C/B21		
32	DAMA HD Plasma CNC Flame/Cutting Machine	C/B2	80	Bolder Positioning Machine	D3		
33	10 T OH Travelling Crane - PMA 89355	C1	81	Ingersoll-Rand Air Compressor VAC 0004	C2/A2		
34	10 T OH Travelling Crane - PMA 89357	C1	82	Air compressor 70 MP Air Hp50	D2		
35	10 T OH Travelling Crane - PMA 89358	C	83	Rawang Milling VBO 0005	C2/A3		
36	10 T OH Travelling Crane - PMA 80000	C	84	5 T OH Travelling Crane - PMA 67730	B1		
37	15 T OH Travelling Crane - PMA 89356	C1	85	Pullmax- Hydraulic Plate Bender :25mm x 2440w-VBR0006	D1		
38	15 T OH Travelling Crane - PMA 89359	C	86	Drilling Machine VDM 0004 Ogawa	C/A6		
39	6 T OH Travelling Crane - PMA 2000	C	87	10 T OH Travelling Crane-PMA 9065	C1		
40	Swan Air Compressor VPN 0002	A1/B4	88	Microcut CNC HBM-6T	C2/C12		
41	Kingsland 115XS Hydraulic Ironworker	A1/B5	89	Air Receiver Tank PMT 31661	C2/A1		
42	5 T OH Travelling Crane - PMA 8845	D1					
43	5 T OH Travelling Crane - S/R NO 3520/2004	D1					
44	6.3 T OH Travelling Crane - PMA 5289	D2					
45	5 T OH Travelling Crane - PMA 8844	D2					
46	5 T OH Travelling Crane - PMA 8833	D3					
47	Air Compressor VAC 0013	C/B5					
48	Auto Blast Machine	D2					

0	03.06.2014	ISSUED FOR APPROVAL	ONG	PATT YK	KLWONG
REV	DATE	DESCRIPTION	DRAWN	CHECKED	APPROVED

VANTAGE STEEL WORKS SDN. BHD.

KEMUNING ENGINEERING SDN. BHD.

LOT 3801, BATU 6 1/4, JALAN KLINIK,
BUKIT KEMUNING, SEKSYEN 32,
40460 SHAH ALAM, SELANGOR DARUL EHSAN.
TEL: 603-51617208, FAX: 603-51617202

EQUIPMENT LIST

DRAWN	ONG	DATE	03.06.2014
DESIGN		DATE	
CHECKED	PATT YK	DATE	03.06.2014
PLOT SCALE: NOT TO SCALE	JOB NO:	DRAWING NO:	REV 0

KE / FLP / 001-3